

CUYAHOGA COMMUNITY COLLEGE METROPOLITAN CAMPUS
CONFIDENTIAL SIGNAGE - ALEX B. JOHNSON CAMPUS CENTER



TRI-C PROJECT NO. C20224162

2900 COMMUNITY COLLEGE AVE, CLEVELAND, OHIO 44115

JULY 29, 2022 - FOR BIDDING

PROJECT TEAM

OWNER:
CUYAHOGA COMMUNITY COLLEGE
700 CARNEGIE AVENUE
CLEVELAND, OH 44115
(216) 987-3476

ARCHITECT:
CITY ARCHITECTURE
12205 LARCHMERE BOULEVARD
CLEVELAND, OHIO 44120
(216) 881-2444

ISSUE

Issue:
2022-07-29- FOR BIDDING


INDEX OF DRAWINGS

T0.0	COVER SHEET
A1.0	SITE CONTEXT AND SIGNAGE LOCATION
A2.0	EXTERIOR PERSPECTIVES
A3.0	SIGNAGE ELEVATIONS

PERSPECTIVE




LOCATION PLAN

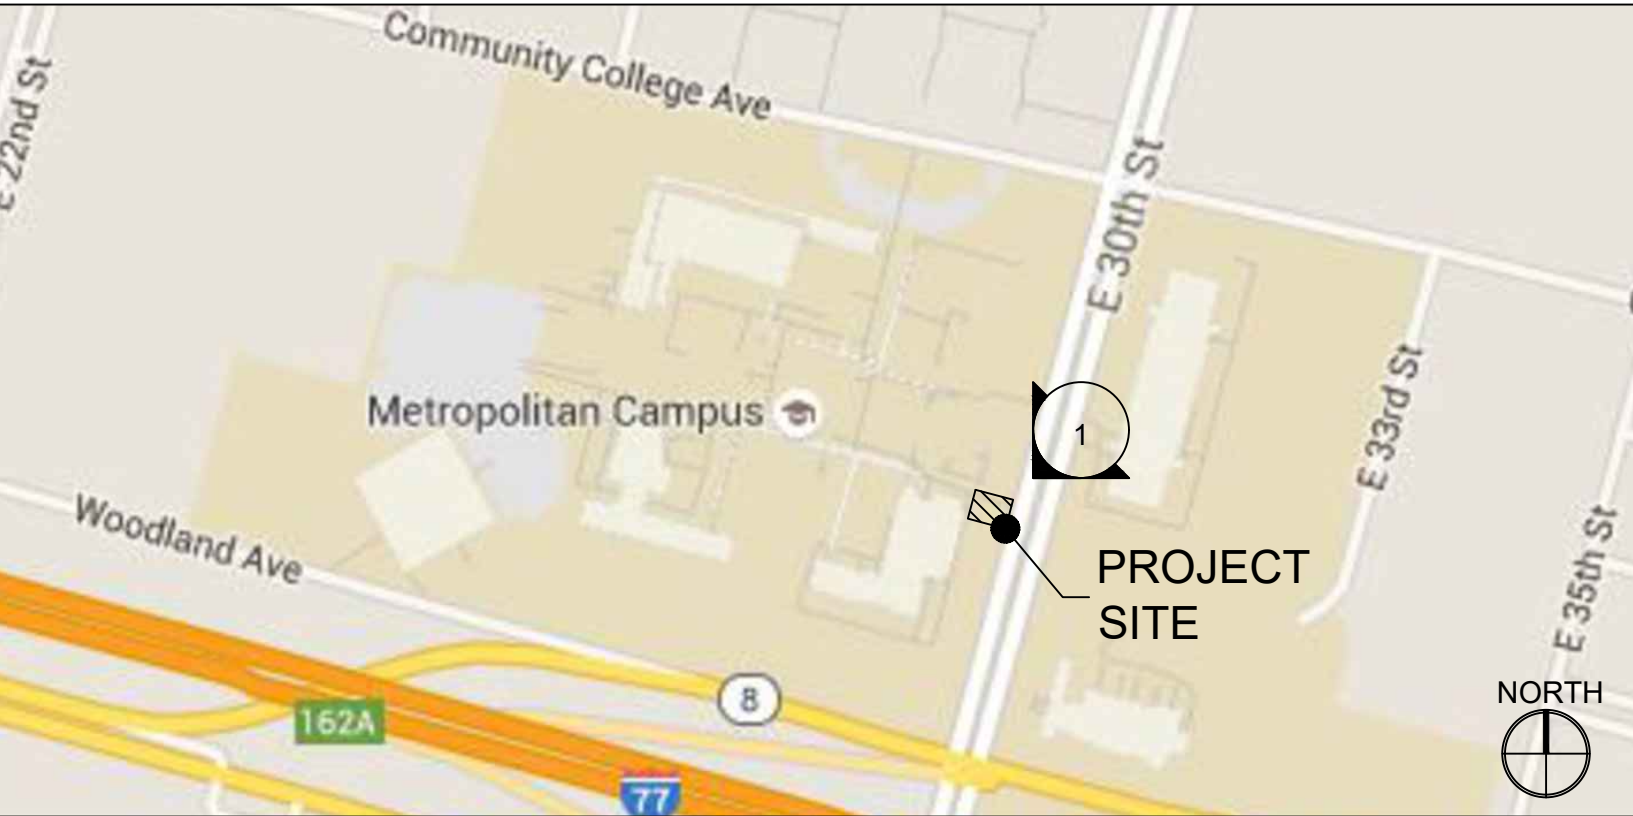

ARCHITECTURAL ABBREVIATIONS

ADJ.	ADJACENT	F.R.T.	FIRE RETARDANT TREATED	P.T.	PRESSURE TREATED
A.F.F.	ABOVE FINISH FLOOR	F.	FEET, FOOT	PTD.	PAINTED
ALLOW.	ALLOWANCE	FTG.	FOOTING	R	RISER
ALT.	ALTERNATE	GALV.	GALVANIZED	RAD.	RADIUS
ALUM.	ALUMINUM	G.C.	GENERAL CONTRACTOR	R.D.	ROOF DRAIN
APPROX.	APPROXIMATELY	GL.	GLASS	REF.	REFER TO
ARCH.	ARCHITECTURAL	GLZ.	GLAZING	REFL.	REFLECTED
B&B	BALLED & BURLAPPED	GSF	GROSS SQUARE FEET	REINF.	REINFORCED
BD.	BOARD	GWB	GYPNUM WALL BOARD	REQ'D.	REQUIRED
BLDG.	BUILDING	GYP.	GYPNUM	R.C.P.	REFLECTED CEILING PLAN
BLK.	BLOCK	H.A.	HEAVY DUTY	REFR.	REFRIGERATOR
BLKG.	BLOCKING	HT.	HEIGHT	R.L.	ROOF LEADER
BM.	BEAM	H.M.	HOLLOW METAL	RM.	ROOM
BRG.	BEARING	HORIZ.	HORIZONTAL	R.O.	ROUGH OPENING
BTW.	BETWEEN	HP	HIGH POINT	RTU	ROOF TOP UNIT
B/O	BOTTOM OF	INFO.	INFORMATION	SAB	SOUND ATTENUATION
C.B.	CATCH BASIN	INSUL.	INSULATION, INSULATED	BLANKET	
C.J.	CONTROL JOINT	INT.	INTERIOR	SCW	SOLID CORE WOOD
C.L.	CENTER LINE	JAN.	JANITOR'S	SECT.	SECTION
CLG.	CEILING	JT.	JOINT	S.F.	SQUARE FEET
CLOS.	CLOSET	KIT.	KITCHEN	SHT.	SHEET
CMU	CONCRETE MASONRY UNIT	L	LENGTH	SIM.	SIMILAR
COL.	COLUMN	LAM.	LAMINATE	SPECS.	SPECIFICATIONS
COL'S.	COLUMNS	LAV.	LAVATORY	S.S.	STAINLESS STEEL
COMP.	COMPRESSIBLE	LWT.	LIGHTWEIGHT	S.S.M.	SOLID SURFACE
CONC.	CONCRETE	MFR.	MANUFACTURER	STD.	STANDARD
CONT.	CONTINUOUS	MAS.	MASONRY	STL.	STEEL
CONSTR.	CONSTRUCTION	MATL.	MATERIAL	STND.	STAINED
COORD.	COORDINATE	MAX.	MAXIMUM	STOR.	STORAGE
CTR.	CENTER	MDO	MEDIUM DENSITY OVERLAY	STRUC.	STRUCTURAL
DET.(S)	DETAIL(S)	MDF	MEDIUM DENSITY FIBERBOARD	SUSP.	SUSPENDED
DIA.	DIAMETER	MECH.	MECHANICAL	THK.	THICK
DIAG.	DIAGRAM	MTL.	METAL	TLT.	TOILET
DIMS.	DIMENSIONS	MIN.	MINIMUM	T.O.	TOP OF
DN.	DOWN	MMU.	MANUFACTURED MASONRY UNIT	TREAD	TREAD
DS	DOWNSPOUT			TREATD	TREATED
DWG.(S)	DRAWING(S)	M.O.	MASONRY OPENING	TRD.	TYPICAL
EA	EACH	M.PT.	MIDPOINT	TYP.	TYPICAL
EIFS	EXTERIOR INSULATION FINISH SYSTEM	MTD.	MOUNTED	U.L.	UNDERWRITERS LABORATORY
E.J.	EXPANSION JOINT	N.I.C.	NOT IN CONTRACT	U.N.O.	UNLESS NOTED OTHERWISE
ELEV.(S)	ELEVATION(S)	NOM.	NOMINAL	V.B.	VAPOR BARRIER
ELEC.	ELECTRICAL	NSF	NET SQUARE FOOTAGE	VERT.	VERTICAL
ETC.	ET CETERA	NTS	NOT TO SCALE	V.I.F.	VERIFY IN FIELD
E.T.R.	EXISTING TO REMAIN	O/	OVER	W.	WIDTH
EQ.	EQUAL	O.C.	ON CENTER	W/	WITH
EW.C.	ELECTRIC WATER COOLER	O.D.	OUTSIDE DIAMETER	W/O	WITHOUT
EXIST.	EXISTING	O.H.	OVERHEAD	WD.	WOOD
EXP.	EXPANSION	OSB	ORIENTED STRAND BOARD	W.P.	WORK POINT
EXT.	EXTERIOR	PART.	PARTITION	/FT	PER FOOT
FE.	FIRE EXTINGUISHER	PERF.	PERFORATED	@	AT
FEC.	FIRE EXTINGUISHER CABINET	P.LAM.	PLASTIC LAMINATE	&	AND
F.D.	FLOOR DRAIN	PLUMB.	PLUMBING	±	PLUS OR MINUS
F.F.	FINISH FLOOR	PLYWD.	PLYWOOD	°	DEGREE
FIN.	FINISH	PR.	PAIR	Ø	DIAMETER
FLR.	FLOOR	PSF	POUND / SQUARE FOOT		

LEGEND

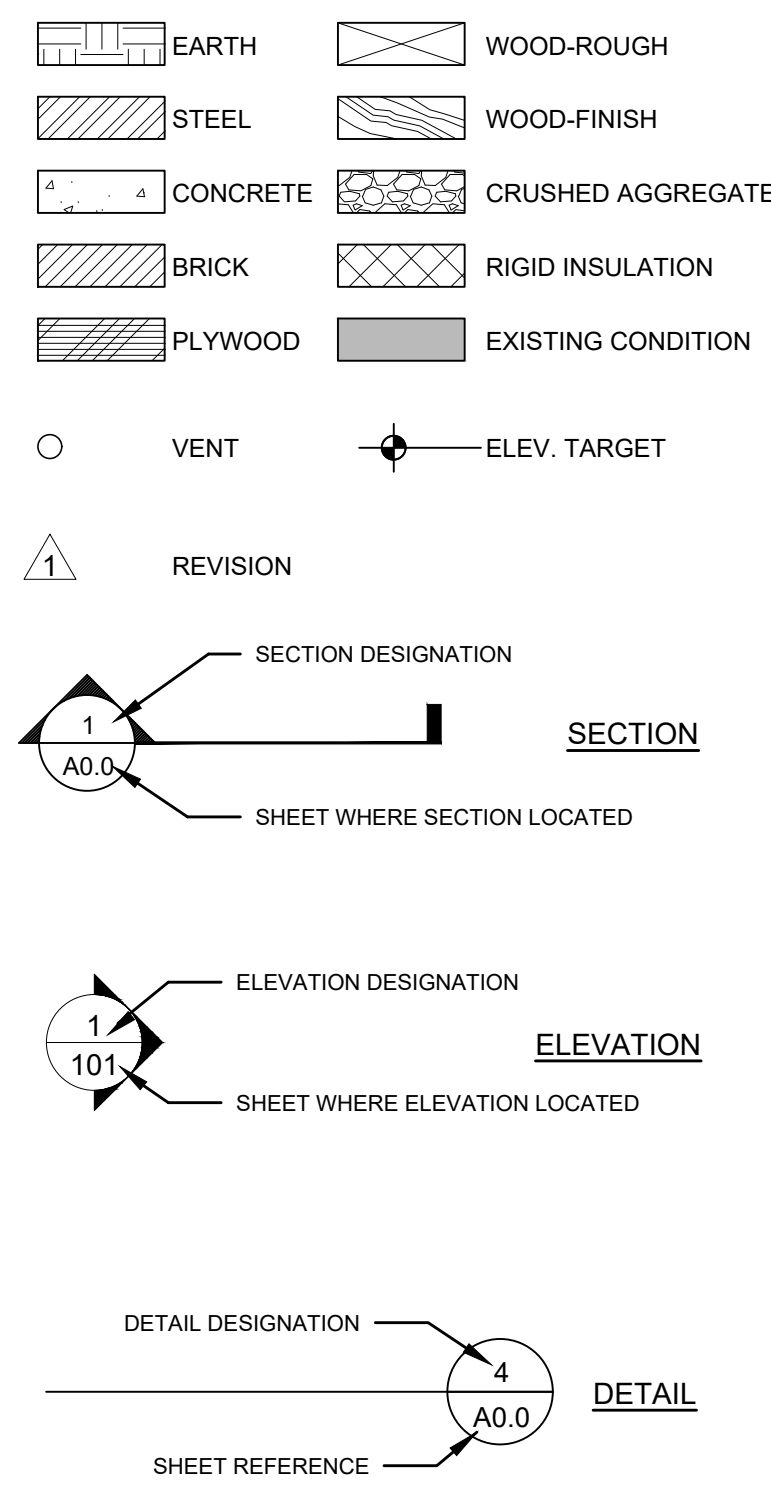


GENERAL NOTES

- A. CONTRACTOR TO CHECK AND VERIFY ALL DIMENSIONS AND CONDITIONS AS THEY APPLY TO THE ACCEPTABLE COMPLETION OF THE WORK.
- B. DO NOT SCALE DRAWINGS. FOLLOW DIMENSIONS.
- C. ALL MATERIAL INSTALLATION PROCEDURES MUST FOLLOW MANUFACTURER'S REQUIRED/ RECOMMENDED METHODS FOR INSTALLATION INCLUDING ALL NECESSARY AND/OR RECOMMENDED ACCESSORY ELEMENTS, SUCH AS, BUT NOT LIMITED TO FLASHING, SEALANTS, ANCHORING AND FASTENING DEVICES, ETC. PERSONNEL INSTALLING THE MATERIALS SHALL BE PROVIDED WITH WRITTEN INSTALLATION PROCEDURES AND/OR SPECIFIC DIRECTION FROM THE MANUFACTURER, PRIOR TO INSTALLATION. ITEMS REQUIRED FOR INSTALLATION, NOT SPECIFICALLY IDENTIFIED ON THE DRAWINGS, YET NOTED ON THE INSTALLATION INSTRUCTIONS MUST BE ACCOUNTED FOR, PROVIDED, AND INSTALLED BY THE CONTRACTOR. CONTACT ARCHITECT IF THERE ARE ANY GENERAL AND OR SPECIFIC QUESTIONS REGARDING THESE REQUIREMENTS.
- D. IN PROJECT REQUIRING INVESTIGATION AND VERIFICATION OF EXISTING CONDITIONS AND INFORMATION PROVIDED BY THE OWNER, THERE MAY BE CONDITIONS CONCEALED FROM REASONABLE INSPECTION THAT DIFFER FROM AVAILABLE DOCUMENTATION OR OTHER INFORMATION. NOTWITHSTANDING ANYTHING TO THE CONTRARY IN THESE DOCUMENTS, SUCH INVESTIGATION AND VERIFICATION IS NOT INTENDED TO BE AN EXHAUSTIVE CHECK OR DETAILED INSPECTION OF THE EXISTING CONDITIONS, BUT RATHER ARE TO ALLOW THE ARCHITECT, AS AN EXPERIENCED PROFESSIONAL, TO BECOME GENERALLY FAMILIAR WITH THE FACILITIES IN ORDER TO RENDER SERVICES. THE ARCHITECT IS NOT RESPONSIBLE FOR COSTS OR DELAYS RESULTING FROM THE LATER DISCOVERY OF ACTUAL CONDITIONS EXCEPT TO THE EXTENT SUCH COSTS OR DELAYS ARE THE RESULT OF THE ARCHITECT'S FAILURE TO MEET ITS PROFESSIONAL STANDARD OF CARE.


SIGNAGE PERSPECTIVE

NOT TO SCALE


COLOR PALETTE

 


TRI-C TURQUOISE
PMS 321C

 

BLADE ATTACHMENT
COOL GRAY 11


 


WHITE ACRYLIC
#7328 ACRYLIC

 

WHITE PAINT

EXTERIOR SIGNAGE LEGEND	
TYPE	NAME
CN1	COLLEGE NAME
BN1	BUILDING NAME

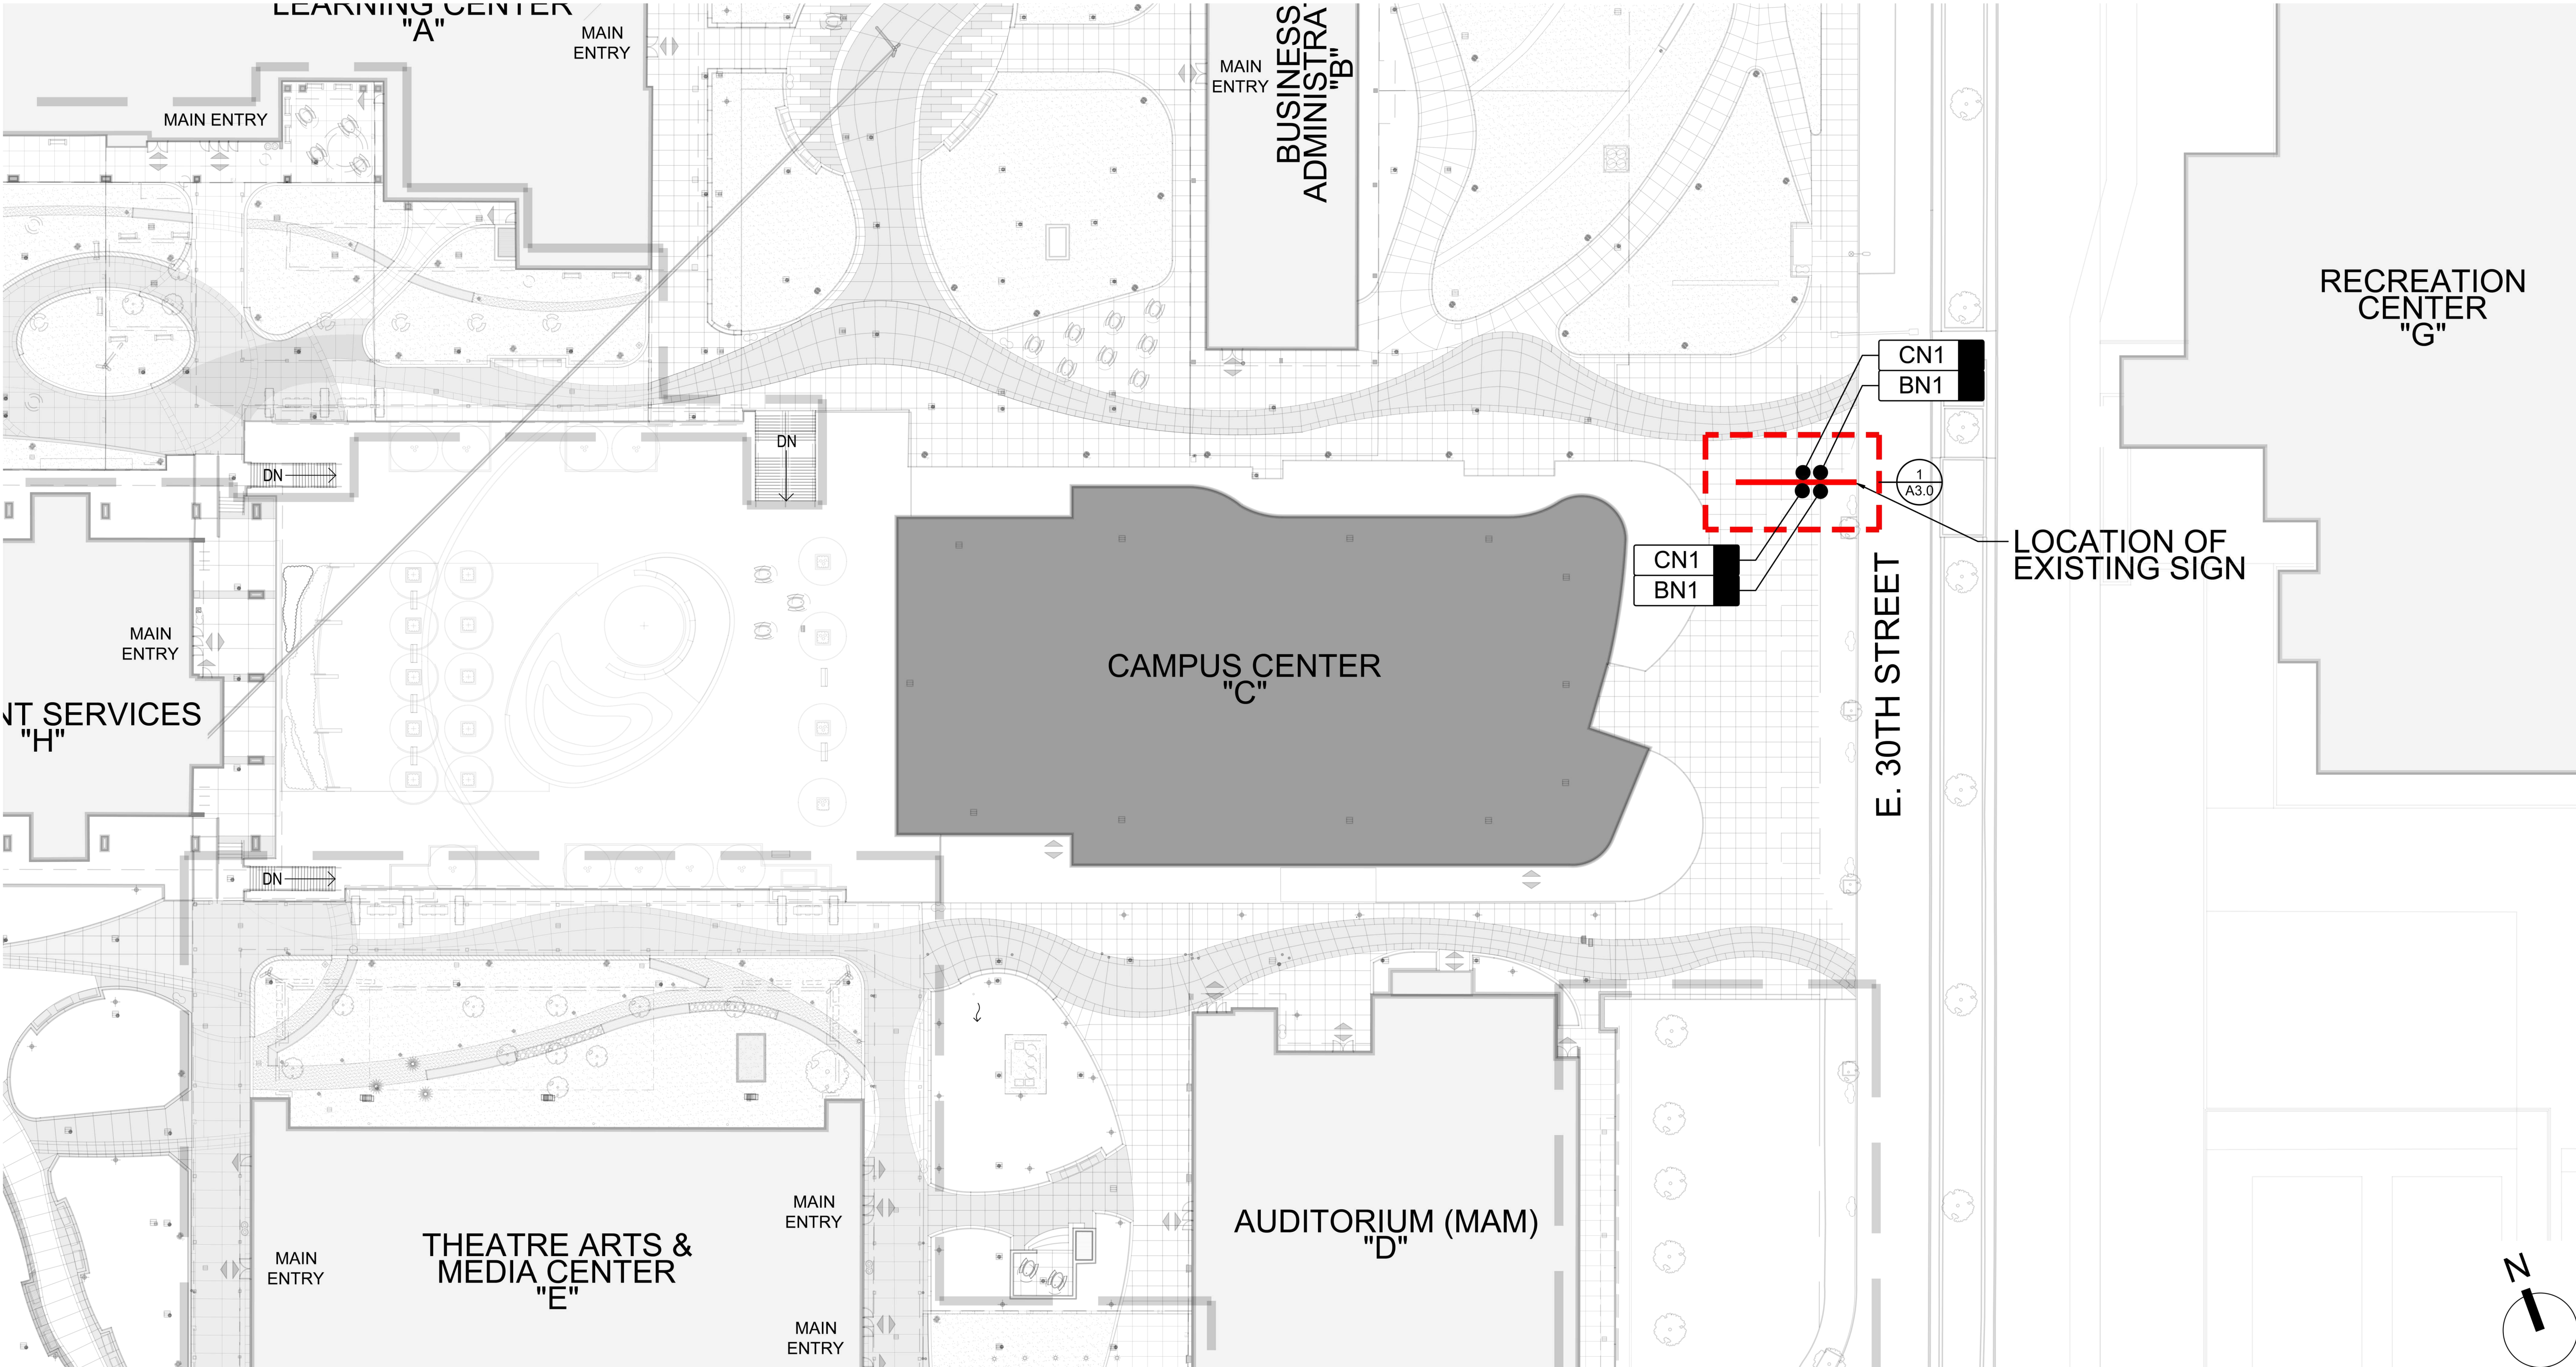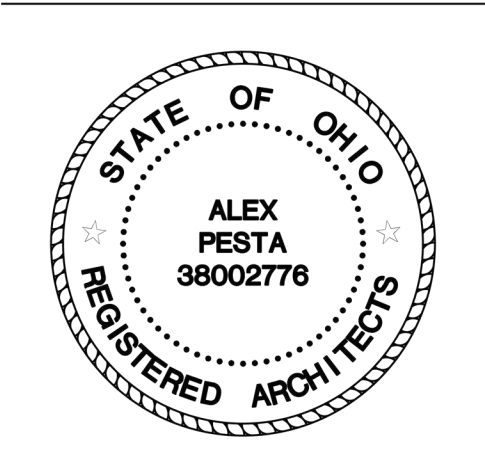

CUYAHOGA COMMUNITY COLLEGE
METROPOLITAN CAMPUS

CONFIDENTIAL SIGNAGE -
ALEX B. JOHNSON CAMPUS CENTER

2900 COMMUNITY COLLEGE AVE. CLEVELAND, OH 44115

Issue:
2022-07-29- FOR BIDDING

SITE
CONTEXT &
SIGNAGE
LOCATION

City Architecture

12205 Larchmere Blvd
Cleveland, Ohio 44120
phone.216.881.2444
fax.216.881.6713
www.cityarch.com

Project No.
19049D

Client's Project No.
C2022

Sheet Number:


A1.0

Copyright © 2022

EXISTING
SIGNAGE



EXISTING
SIGNAGE

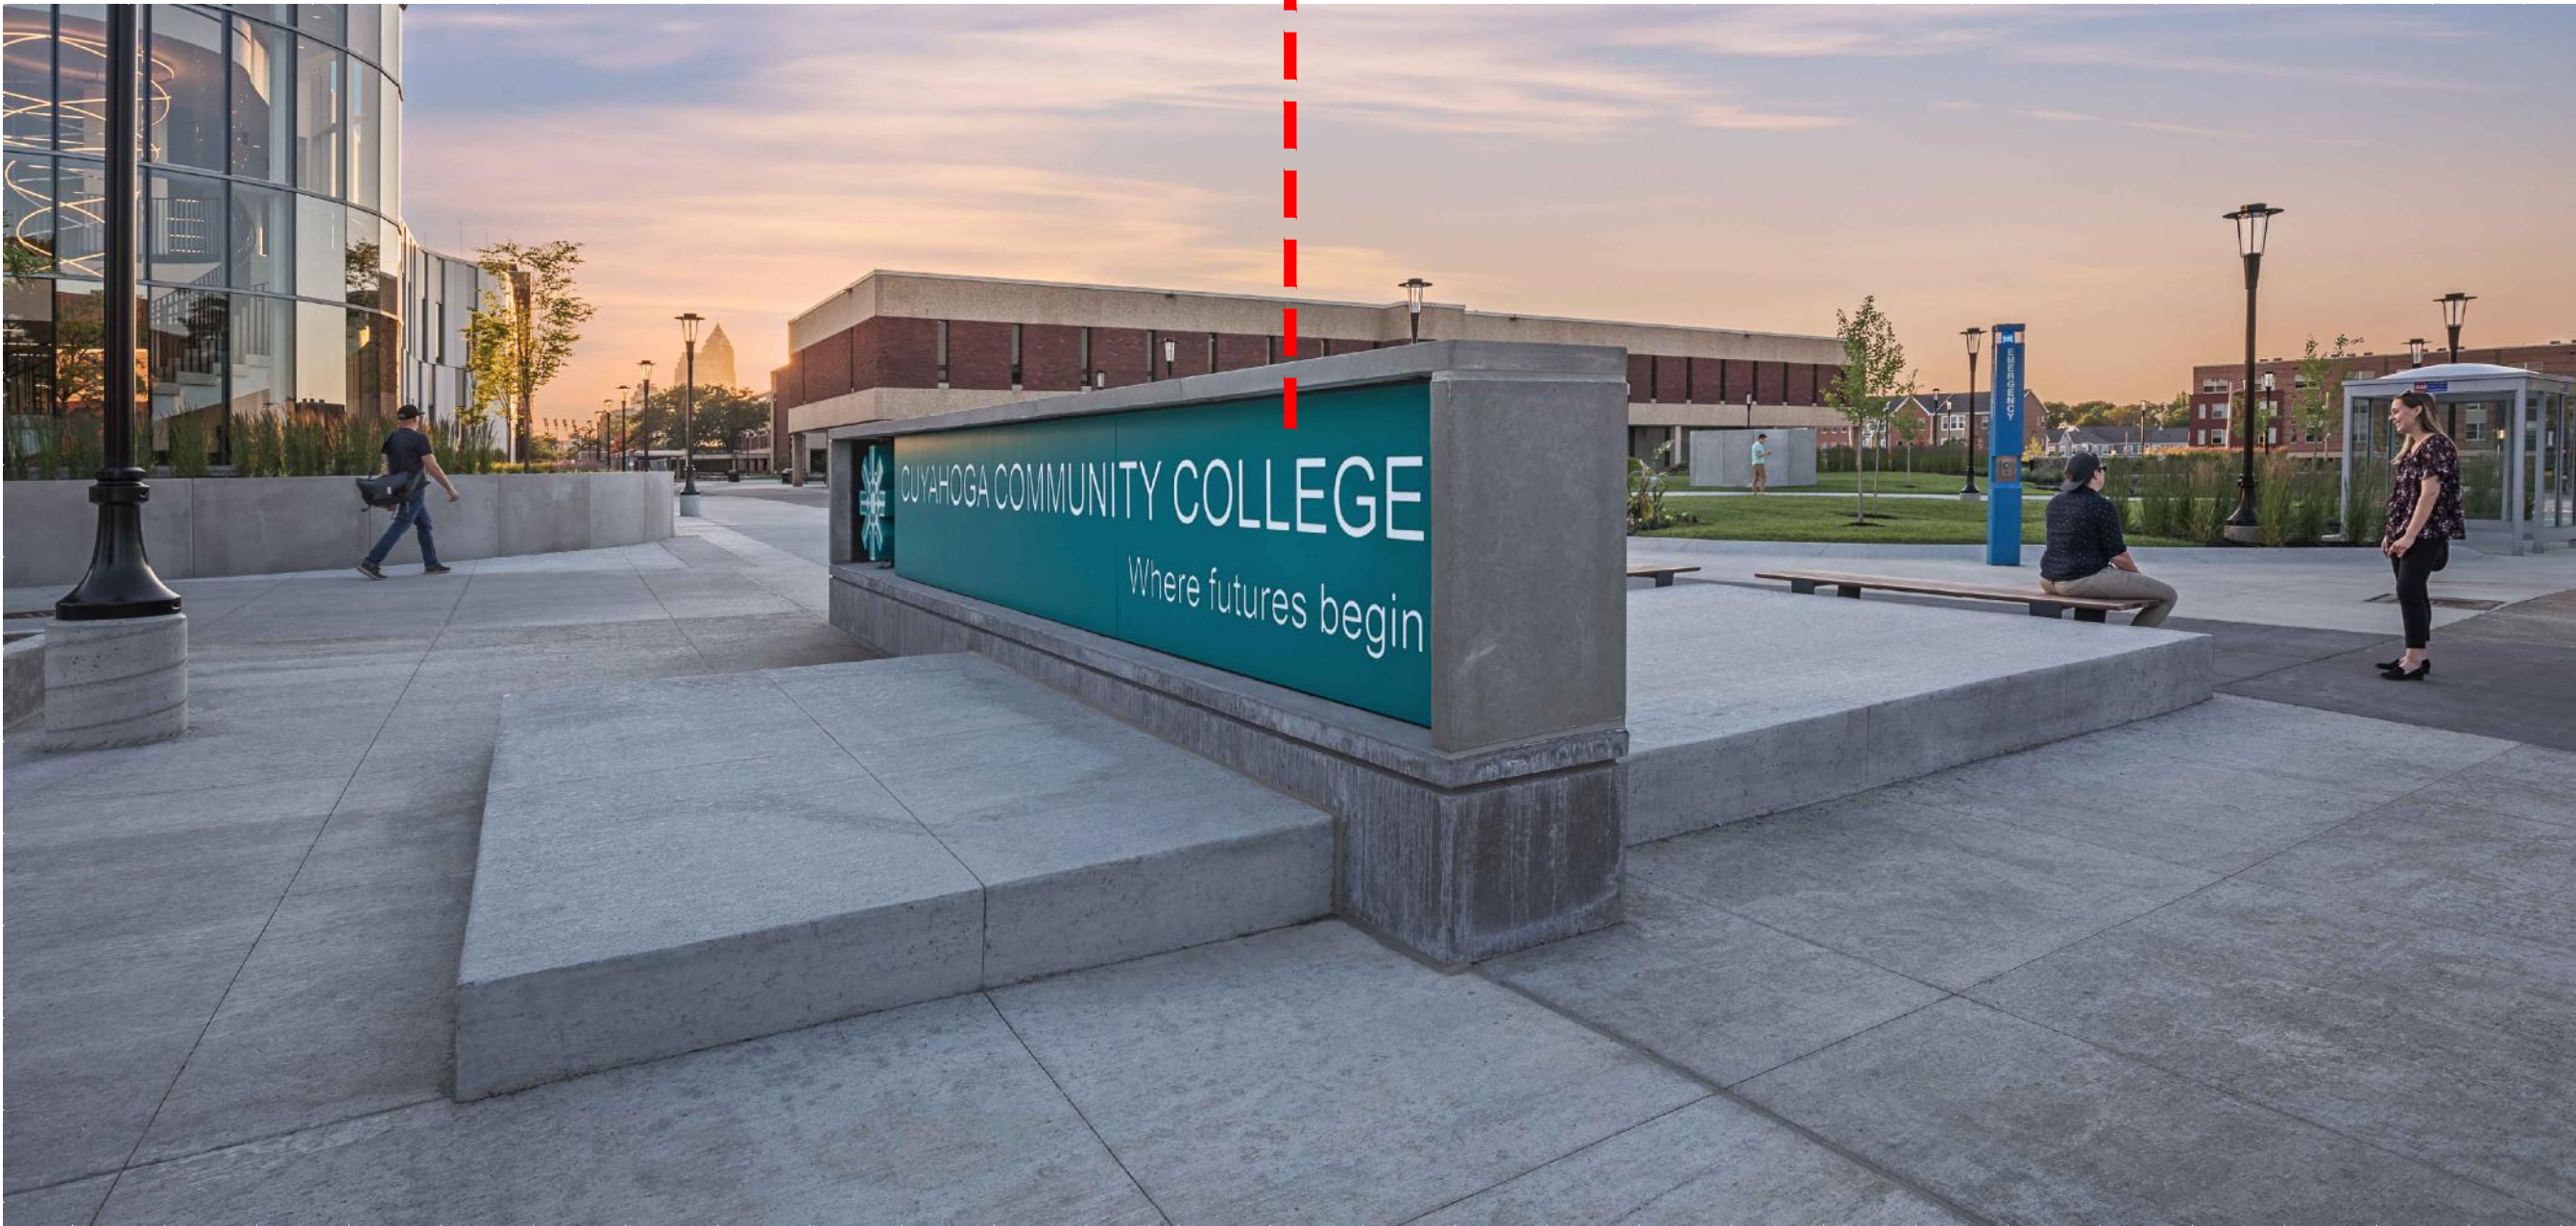

Cuyahoga Community College - Campus Center Existing Signage
Looking West Along E. 30th Street
EXISTING SIGNAGE PERSPECTIVE

PROPOSED
SIGNAGE



PROPOSED
SIGNAGE



Cuyahoga Community College - Campus Center Proposed Signage
Looking West Along E. 30th Street
PROPOSED SIGNAGE PERSPECTIVE



CUYAHOGA COMMUNITY COLLEGE
METROPOLITAN CAMPUS
CONFIDENTIAL SIGNAGE -
ALEX B. JOHNSON CAMPUS CENTER
2900 COMMUNITY COLLEGE AVE. CLEVELAND, OH 44115

Issue:
2022-07-29- FOR BIDDING


SIGNAGE
PERSPECTIVES

City Architecture
12205 Larchmere Blvd
Cleveland, Ohio 44120
phone: 216.881.2444
fax: 216.881.6713
www.cityarch.com

Project No.
19049D
Client's Project No.
C2022



Sheet Number:

A2.0

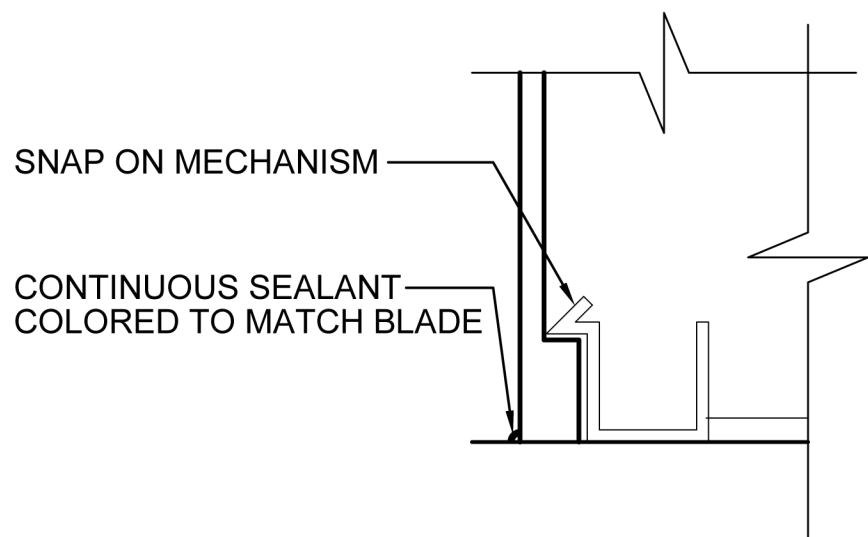



BLADE DETAIL

SCALE: 1' = 1'-0"

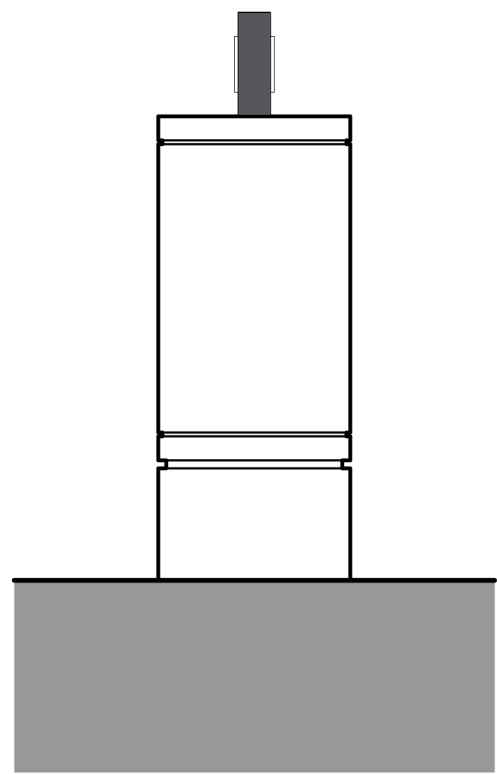 



WEST ELEVATION

SCALE: 1/2" = 1'-0"

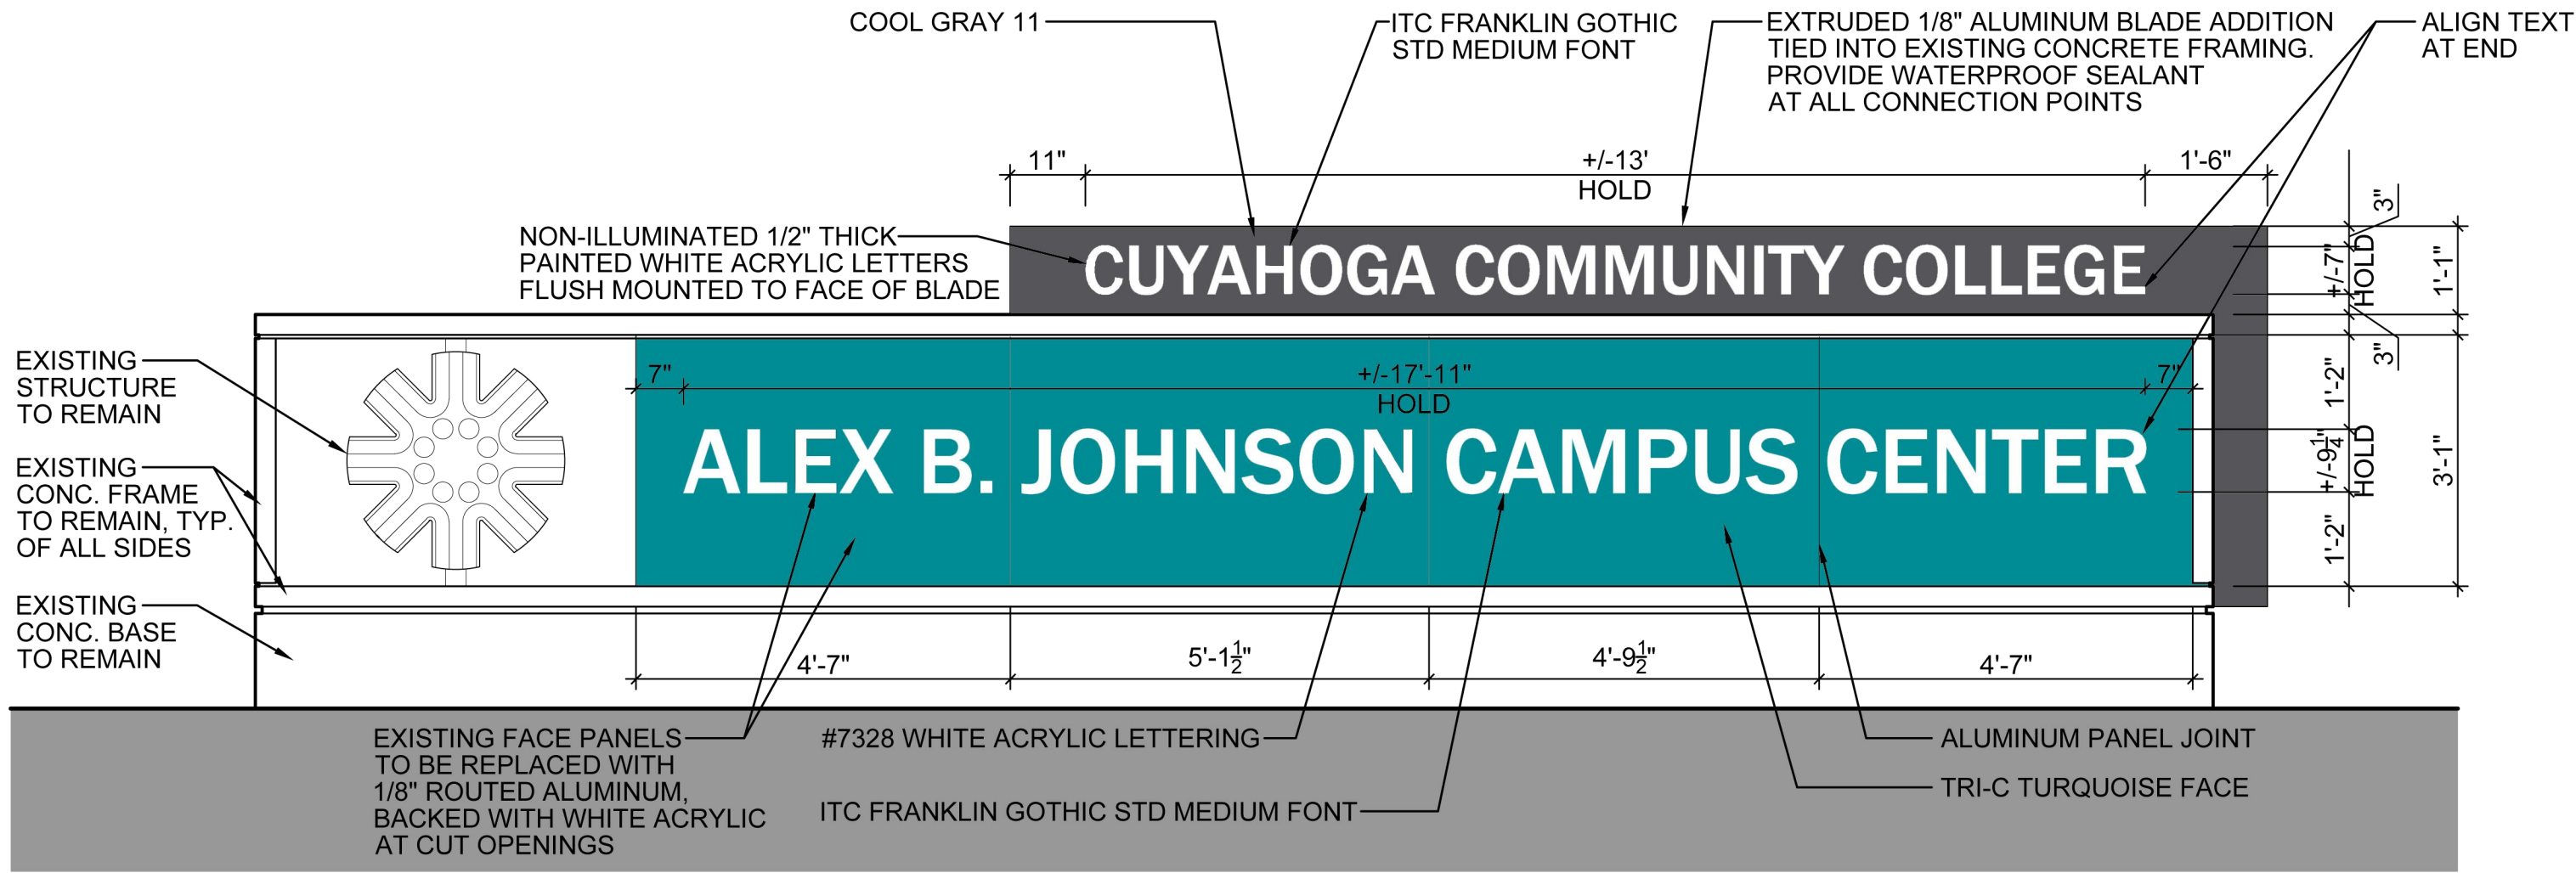 



SOUTH ELEVATION

SCALE: 1/2" = 1'-0"

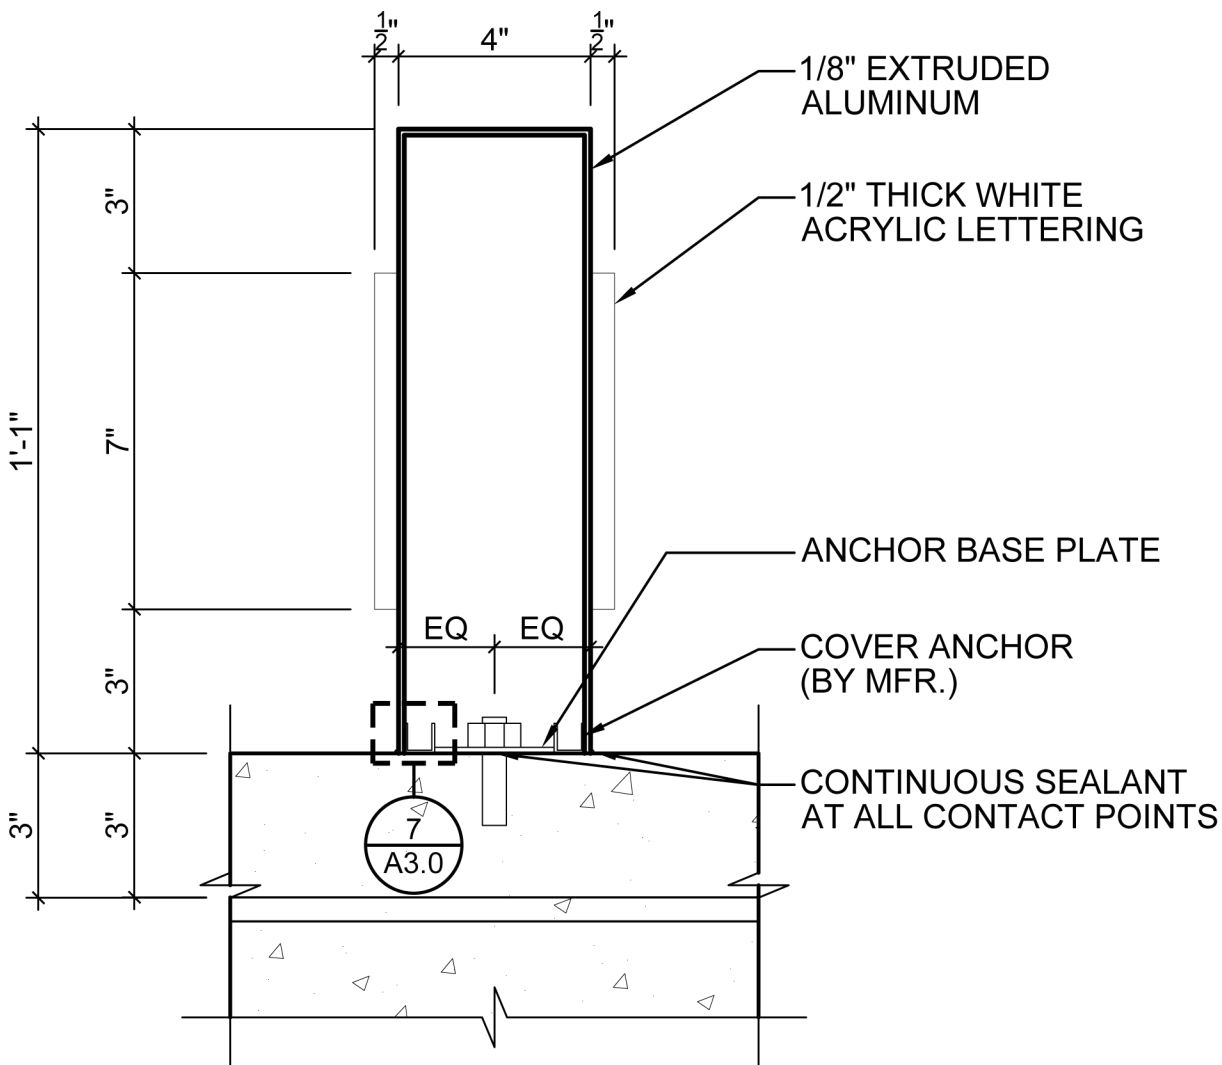 



BLADE DETAIL

SCALE: 3" = 1'-0"

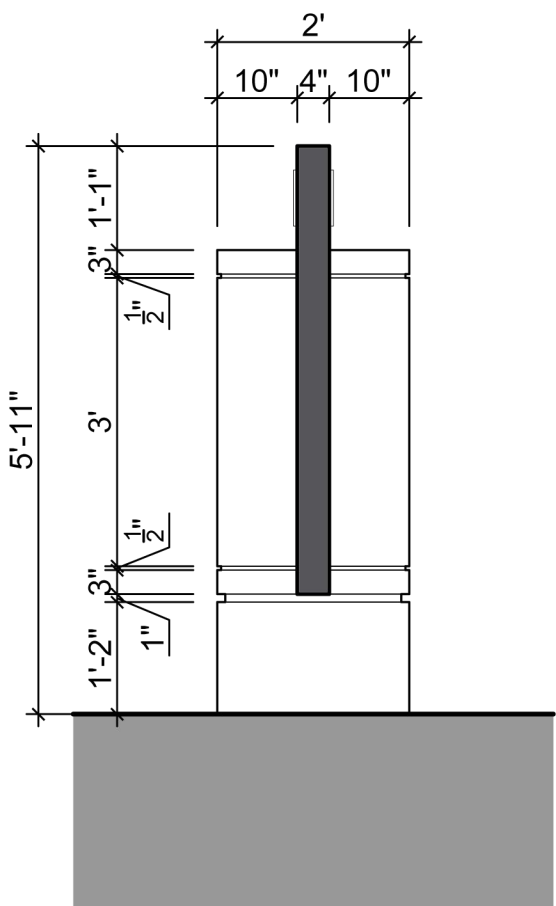 



EAST ELEVATION

SCALE: 1/2" = 1'-0"

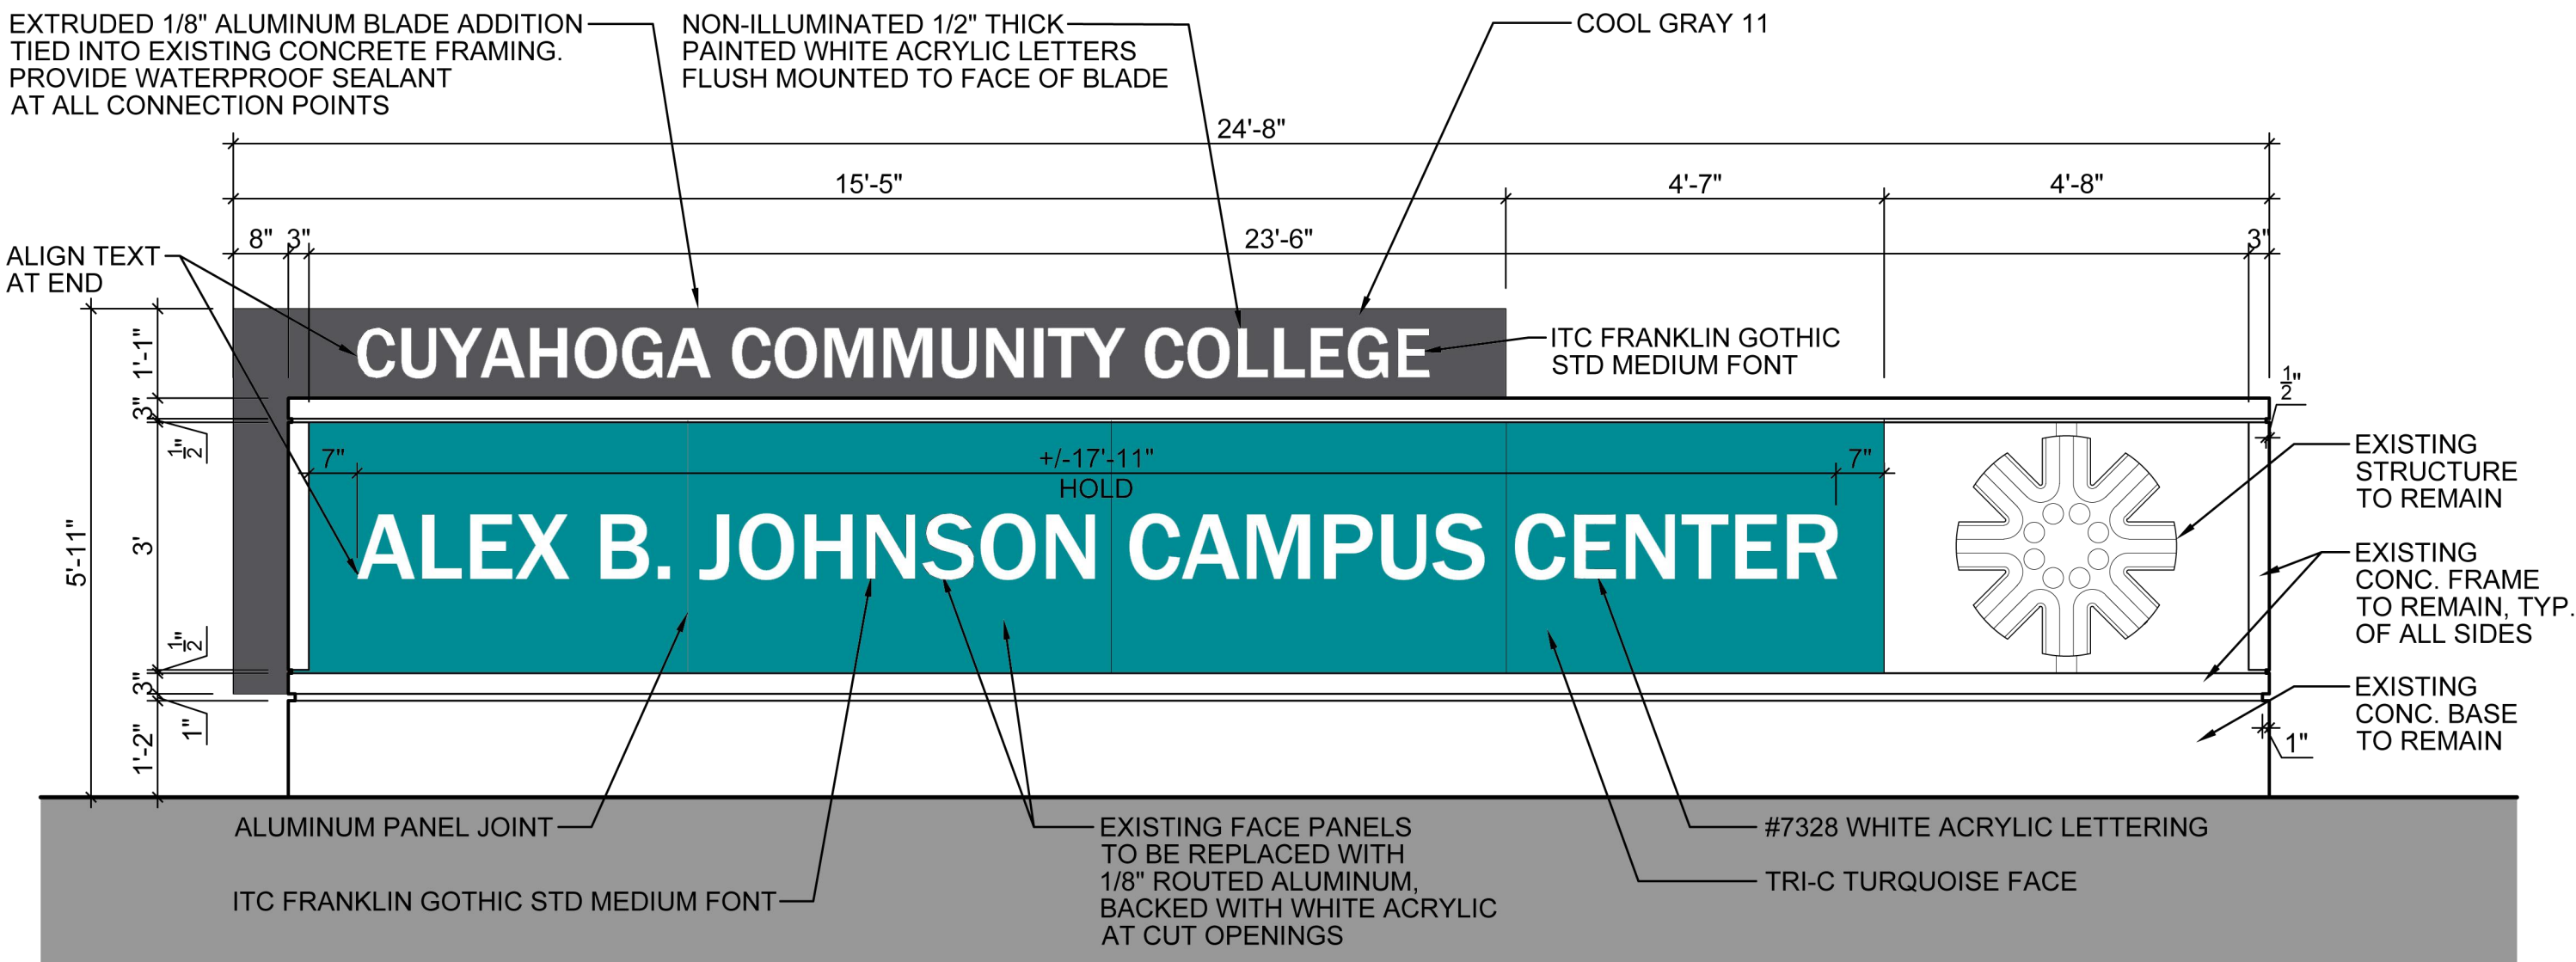 



NORTH ELEVATION

SCALE: 1/2" = 1'-0"

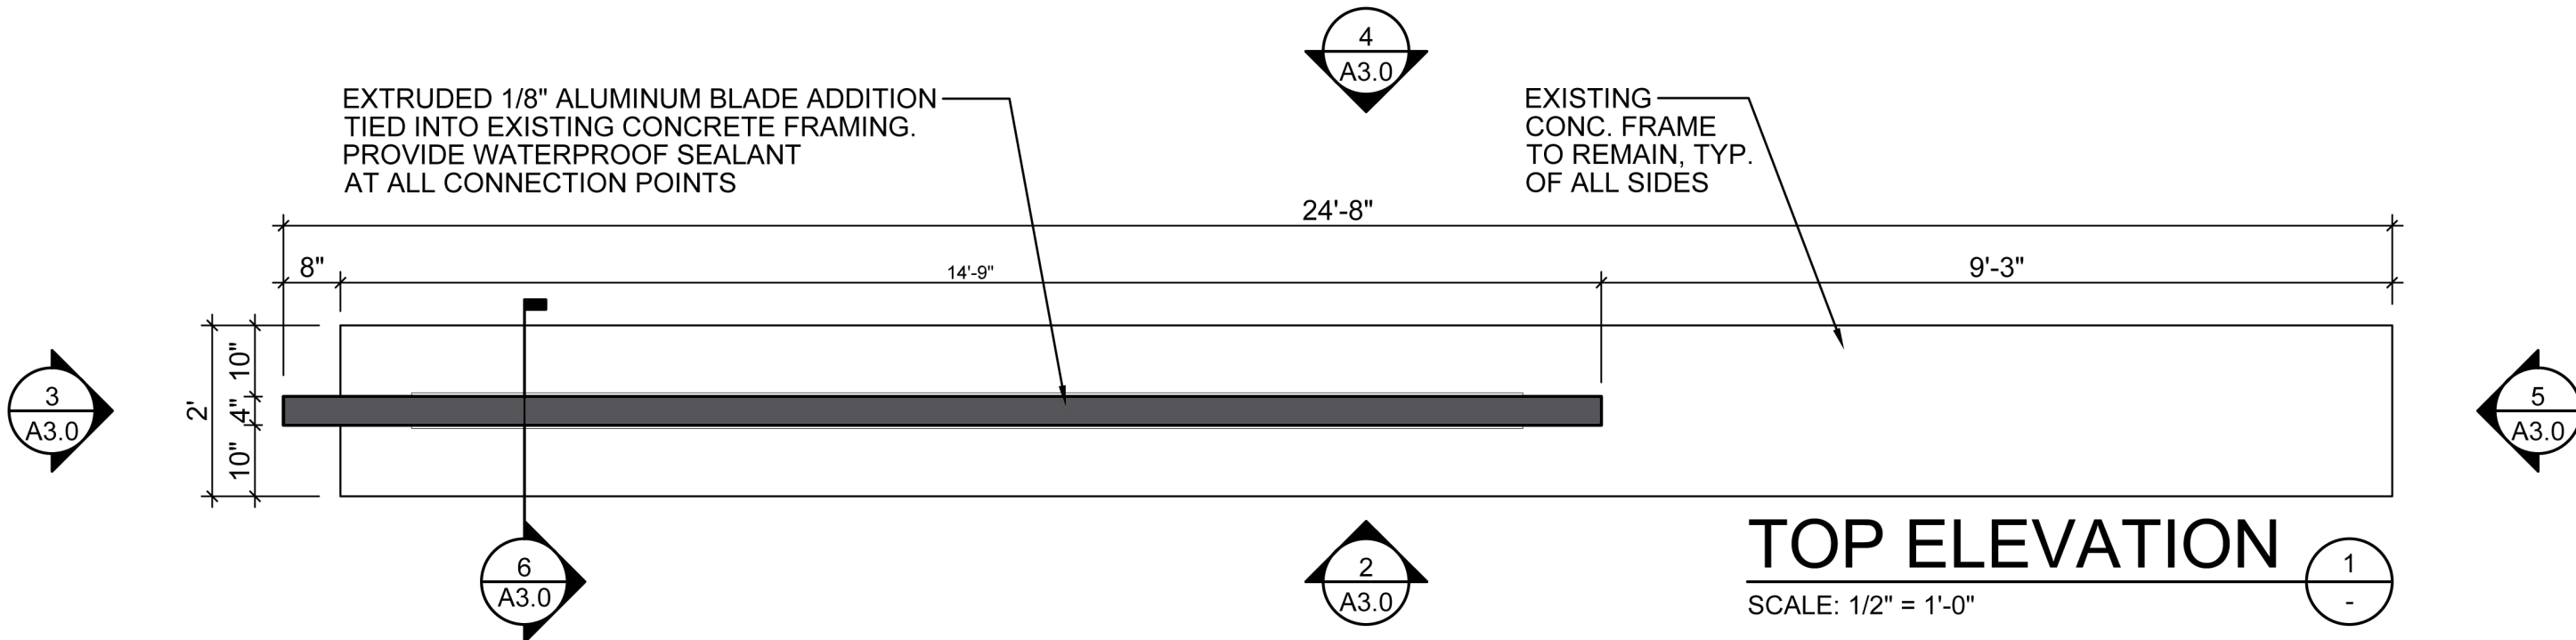 

TOP ELEVATION

SCALE: 1/2" = 1'-0"

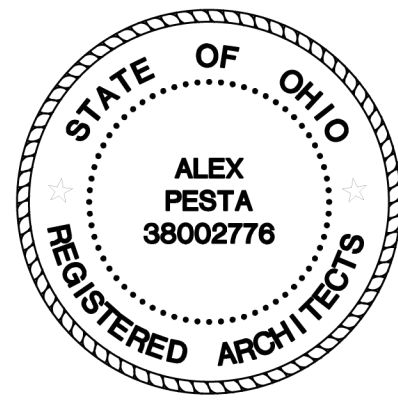 

CUYAHOGA COMMUNITY COLLEGE
METROPOLITAN CAMPUS

CONFIDENTIAL SIGNAGE -
ALEX B. JOHNSON CAMPUS CENTER
2900 COMMUNITY COLLEGE AVE. CLEVELAND, OH 44115

Issue:
2022-07-29- FOR BIDDING

SIGNAGE
ELEVATIONS

City Architecture

12205 Larchmere Blvd
Cleveland, Ohio 44120
phone.216.881.2444
fax.216.881.6713
www.cityarch.com

Project No.
19049D

Client's Project No.
C2022

Sheet Number:

A3.0

Copyright © 2022